



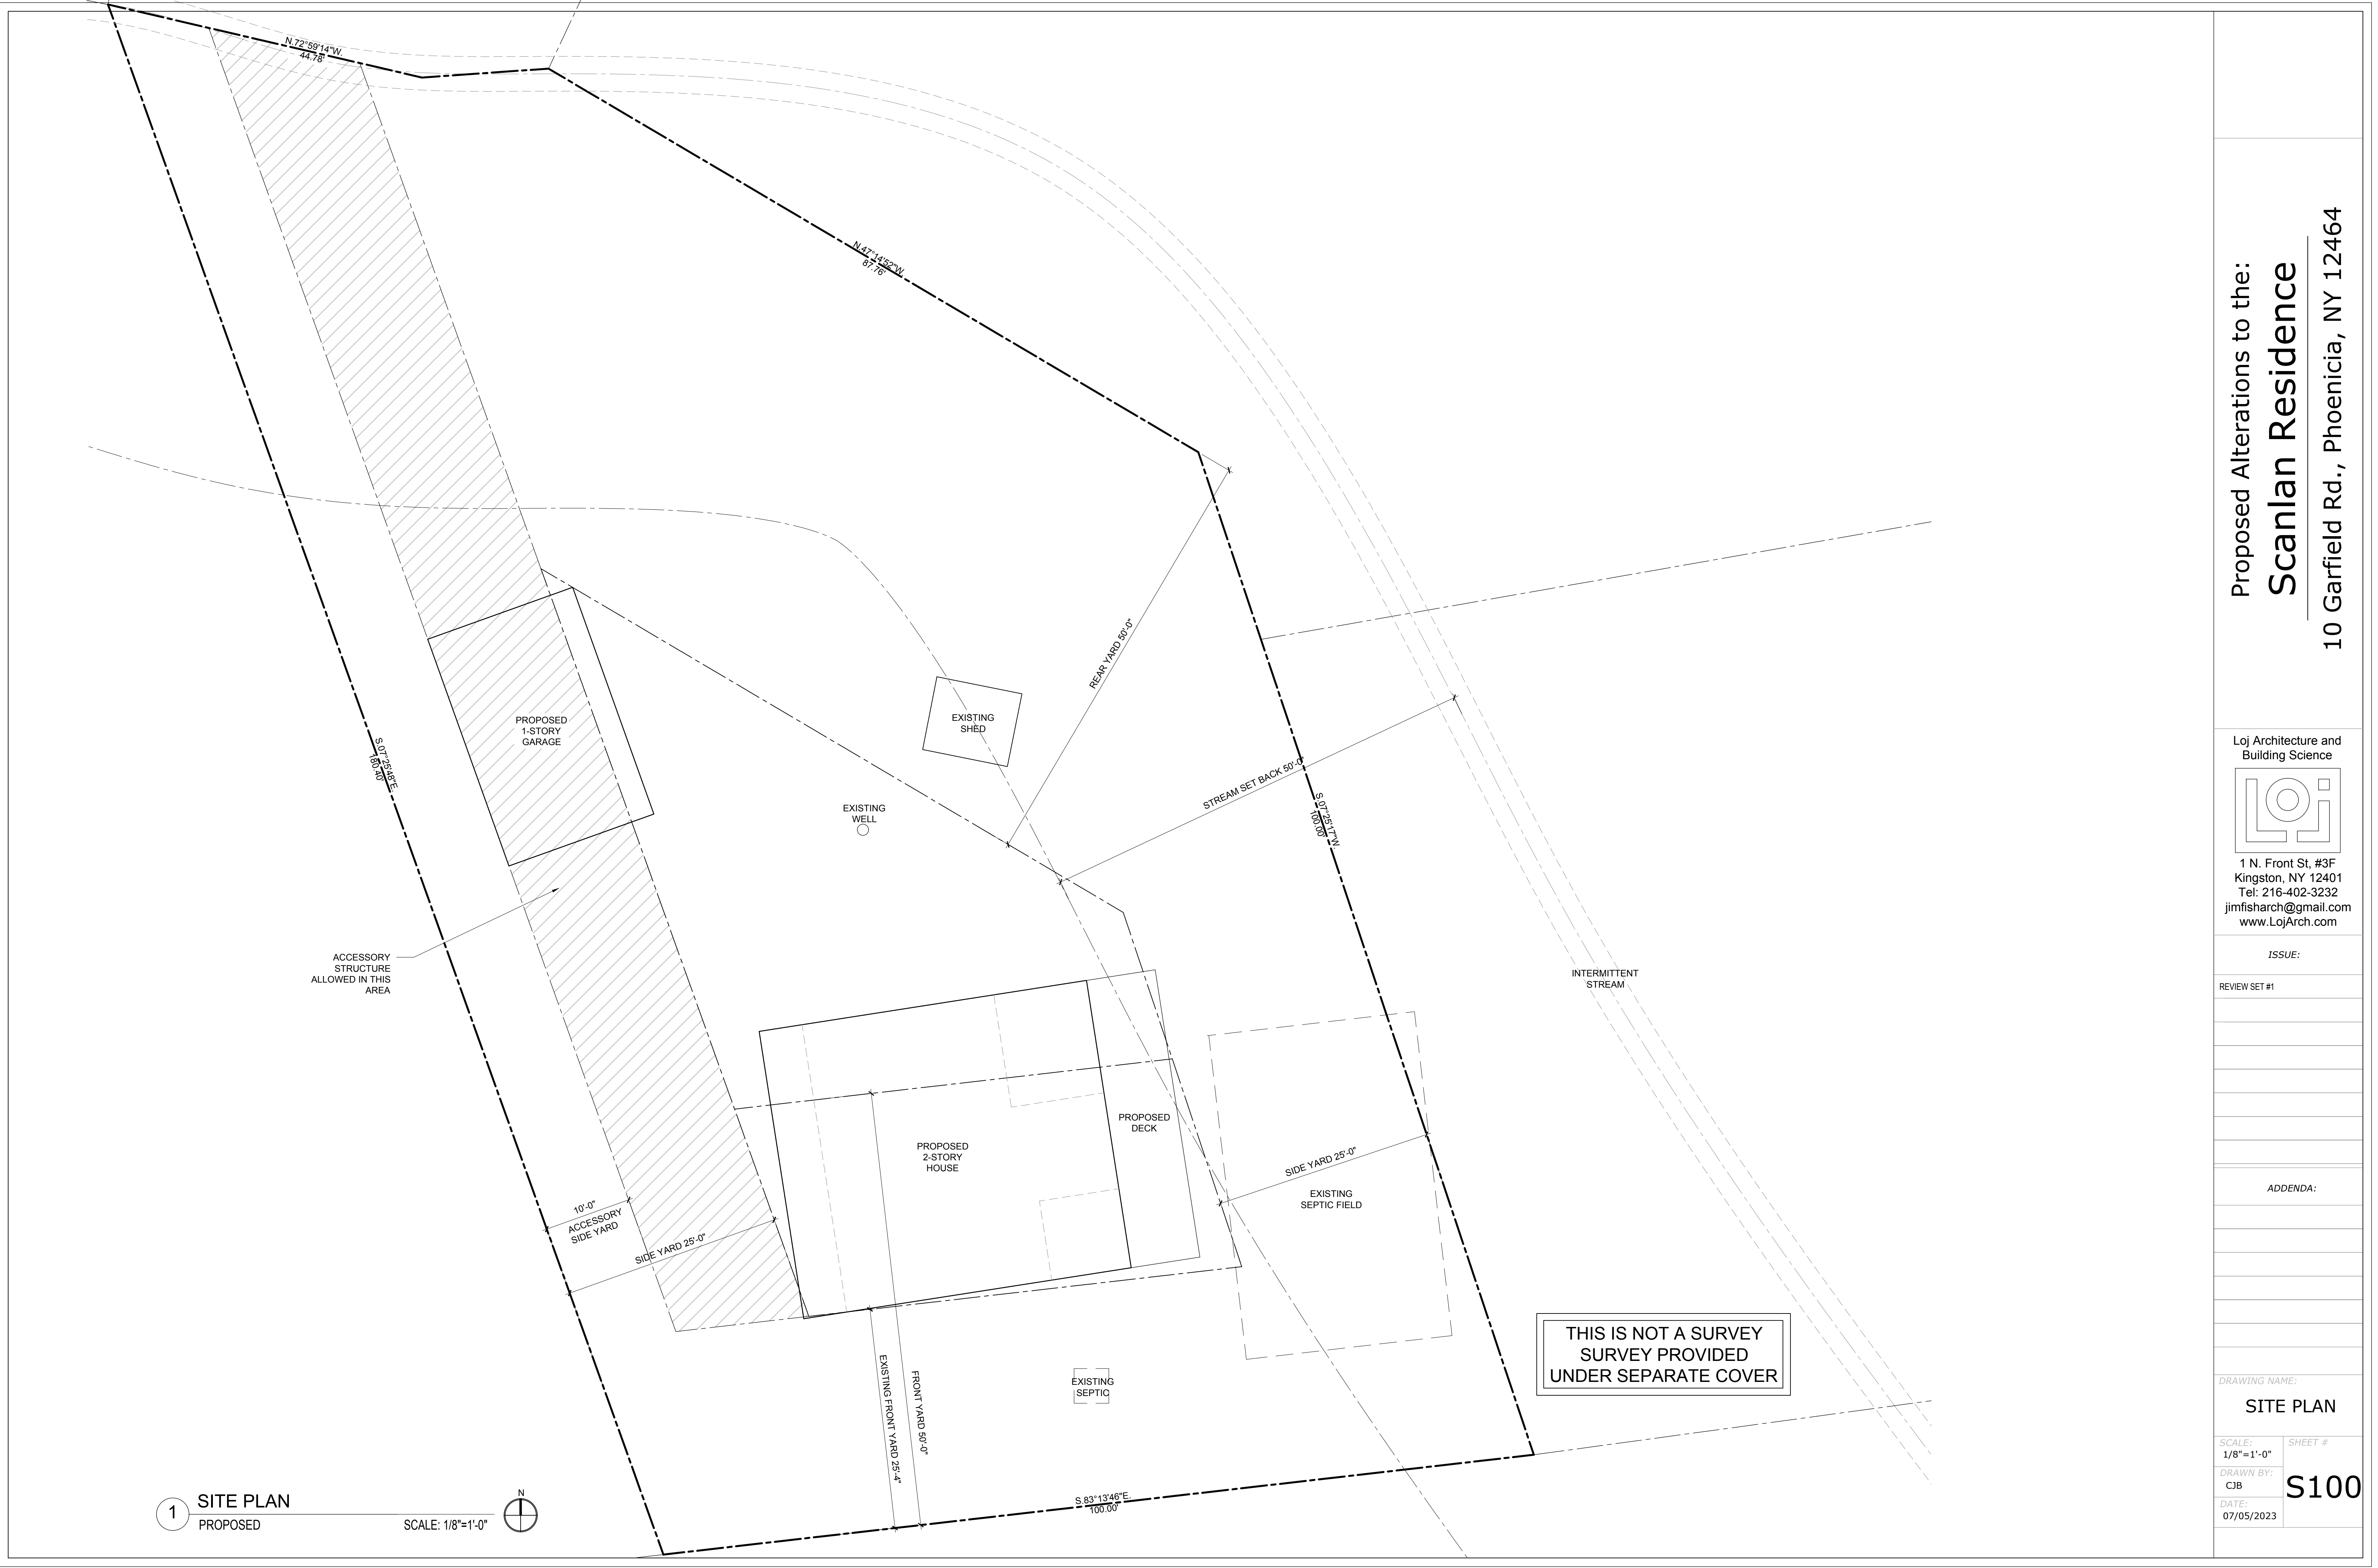

Proposed Alterations to the:
Scanlan Residence
10 Garfield Rd., Phoenicia, NY 12464

Loj Architecture and
Building Science

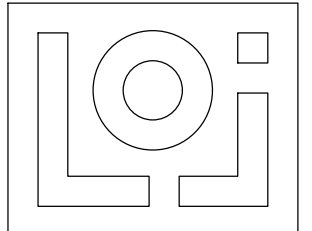

1 N. Front St, #3F
Kingston, NY 12401
Tel: 216-402-3232
jimfisharch@gmail.com
www.LoJArch.com

ISSUE:

REVIEW SET #1

ADDENDA:

DRAWING NAME:

SITE PLAN

SCALE: 1/8"=1'-0"

SHEET #

DRAWN BY: CJB

DATE: 07/05/2023

S100