
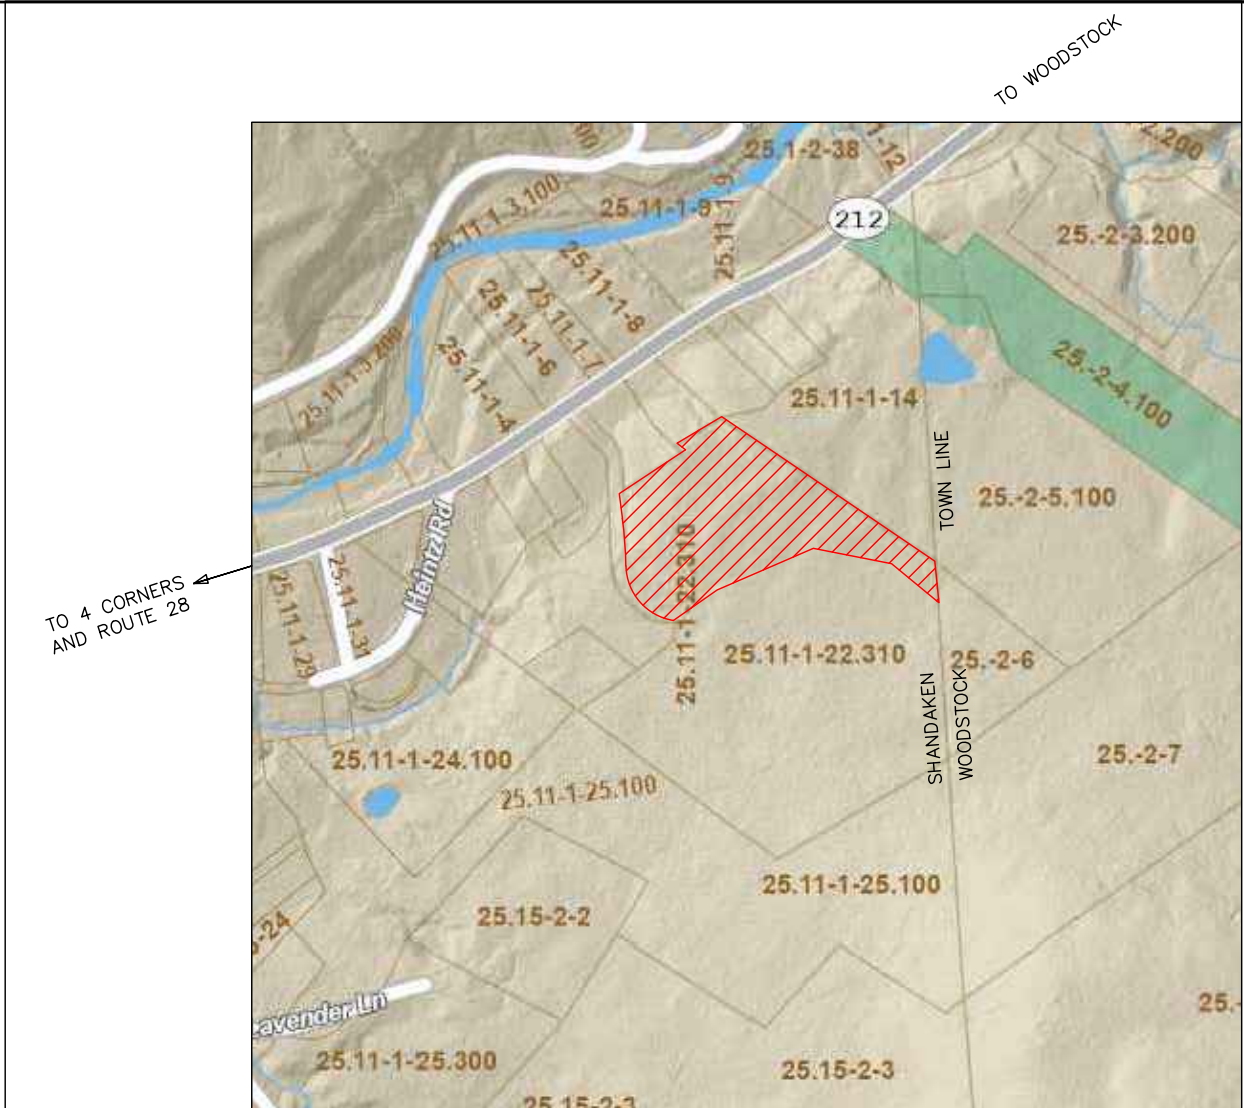


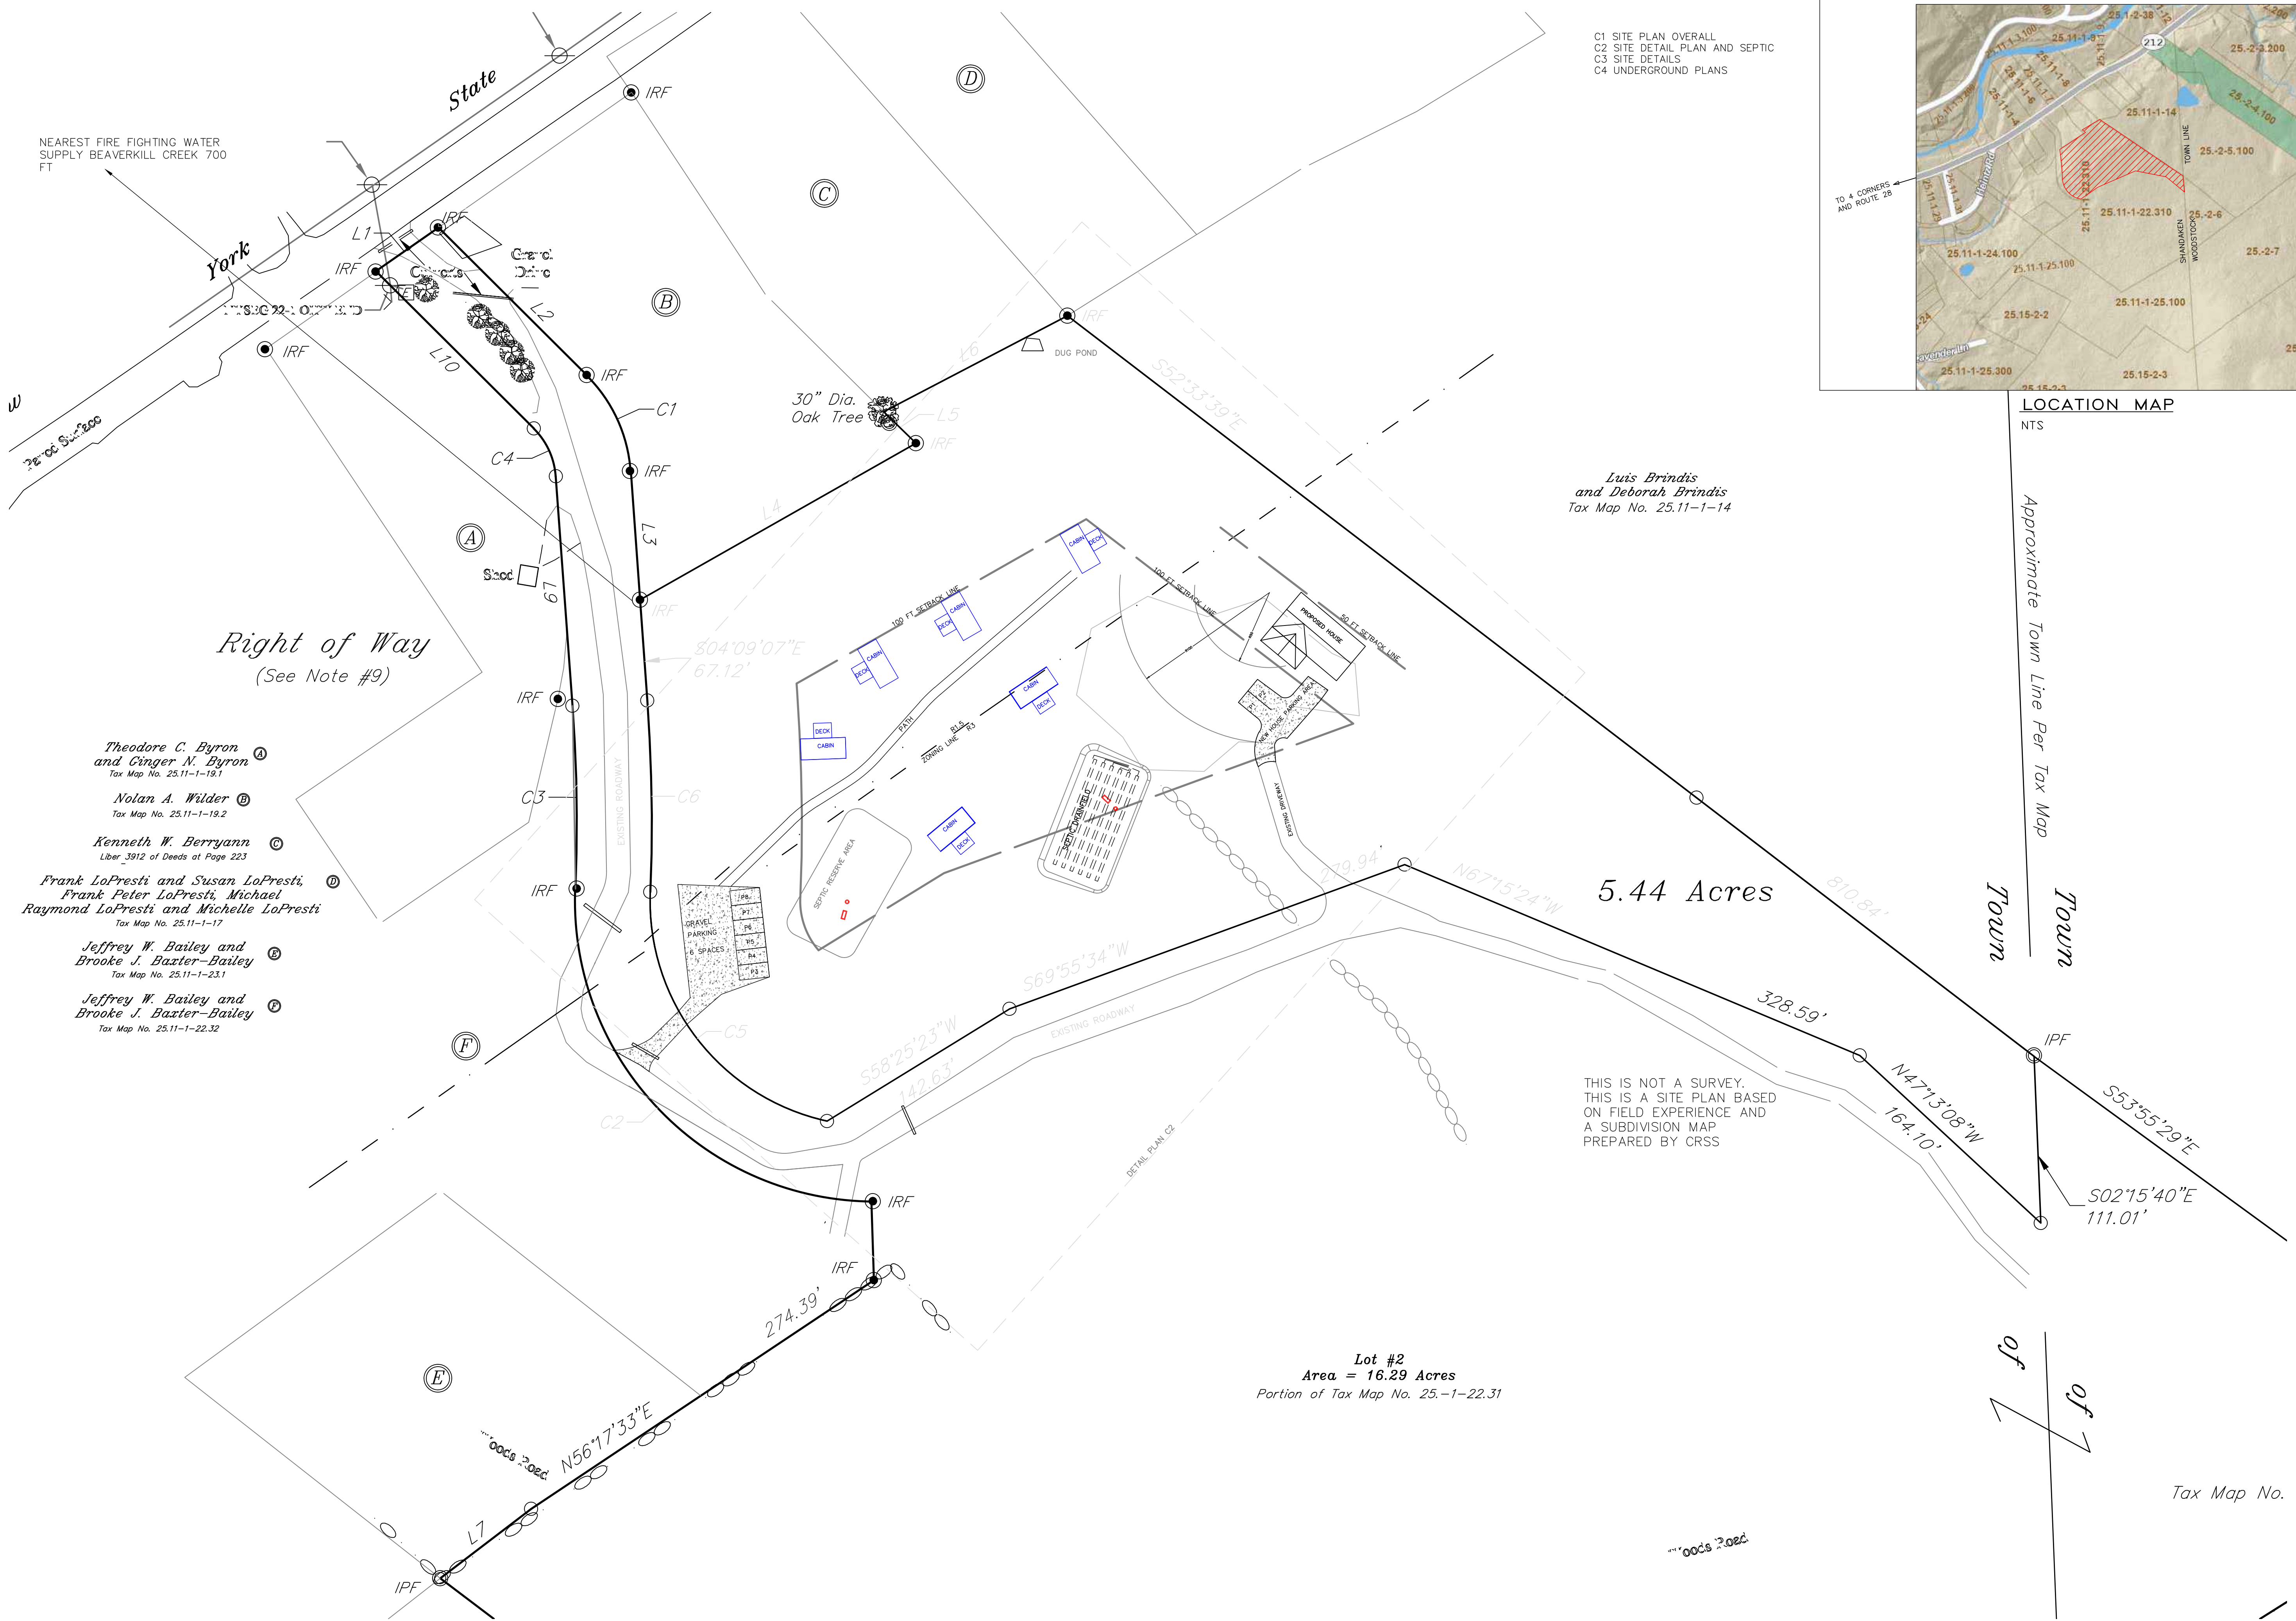

LOCATION MAP

NTS

Approximate Town Line Per Tax Map

Town

5.44 Acres

THIS IS NOT A SURVEY.
THIS IS A SITE PLAN BASED
ON FIELD EXPERIENCE AND
A SUBDIVISION MAP
PREPARED BY CRSS

Lot #2
Area = 16.29 Acres
Portion of Tax Map No. 25.-1-22.31

Tax Map No.

North Engineers
Design Associates
160 GOAT HILL RD
SAUGERTIES, NY 12477
(845) 331-0028
Michael E. North PE
NORTHENGROGMAIL.COM
www.northengineers.com



RESTFUL RETREAT
SITE
SBL-25.11-1-22.311
5305 Route 212,
MT TREMPER N.Y.
SITE PLAN
OVERALL
Owner
Restful Refuge
Retreats LLC

Scale:
AS NOTED
Drawn By:
M. North
DATE
DEC 17, 2025

DESIGN PLANS
PERMITTING

C-1

SHT 1 OF 4
RODING-SITE-PLAN