



CLIENT
169 NY-214 LLC

ARCHITECT
ARCHITECTURE + CONSTRUCTION, PLLC
10012

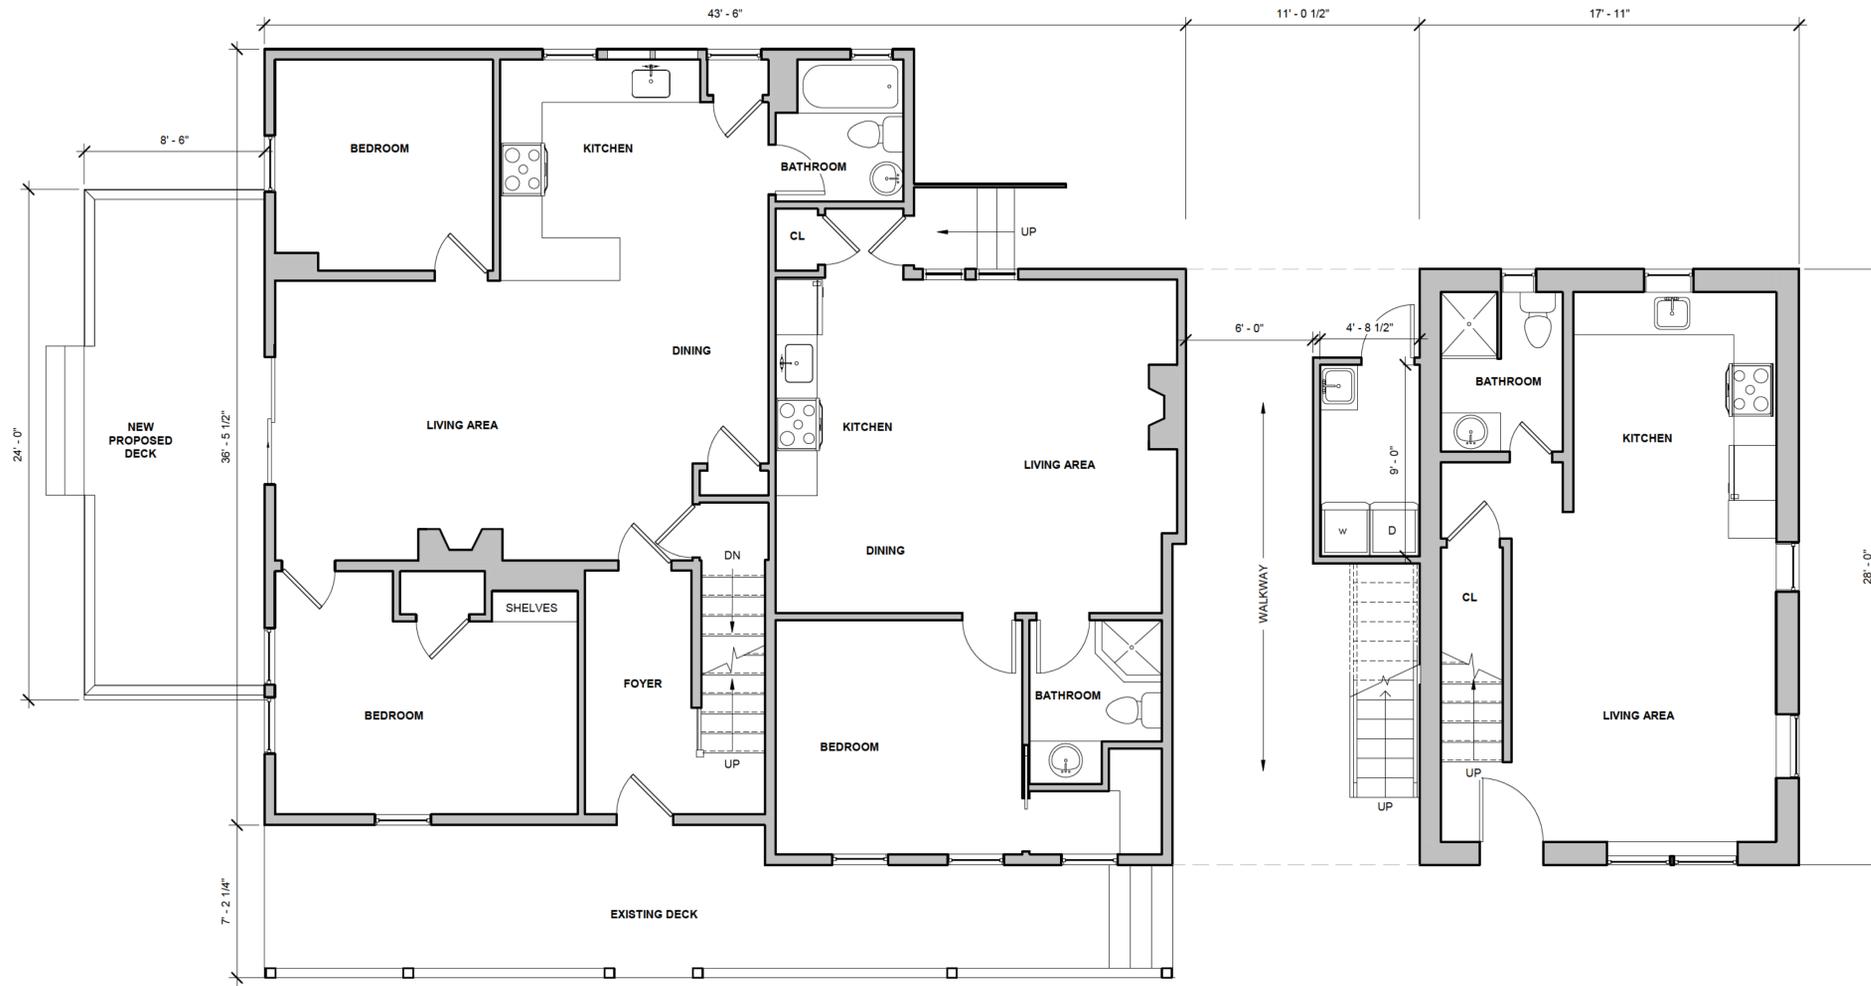

3 BUILDING B & C - FIRST FLOOR
A-101 1/4" = 1'-0"

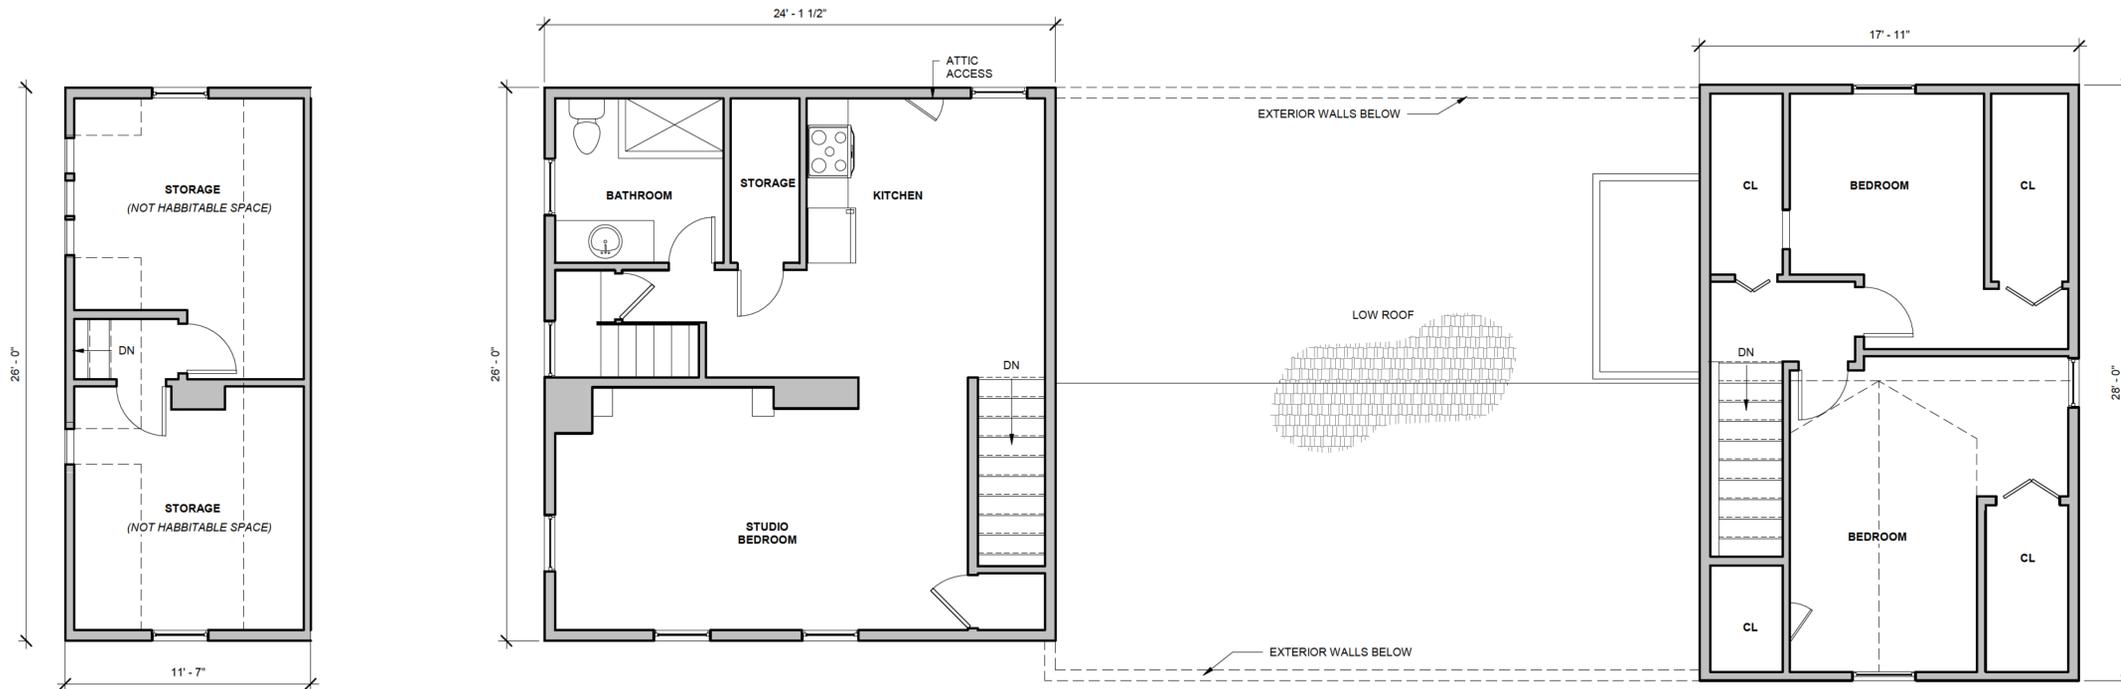

5 BUILDING B & C - THIRD FLOOR.
A-101 1/4" = 1'-0"

4 BUILDING B & C - SECOND FLOOR.
A-101 1/4" = 1'-0"

No.	Description	Date
ISSUE:		
PROJECT: 169 RT 214		
EXISTING PLANS		
Date:	2/27/2026	
Project No:	2226	
Drawn By:	DC	
Checked By:	JP	

No. Description Date

PROJECT:
169 RT 214

EXISTING PLANS


Date: 2/27/2026
Project No: 2226
Drawn By: DC
Checked By: JP

DWG NO:


A-101

CLIENT
 169 NY-214 LLC
 169 RT 214
 SHANDAKEN NY 12464


ARCHITECT
ARCHITECTURE + CONSTRUCTION, PLLC
 611 Broadway, Suite 618, New York, NY 10012
 info@apluscny.com | T 212 845 9611

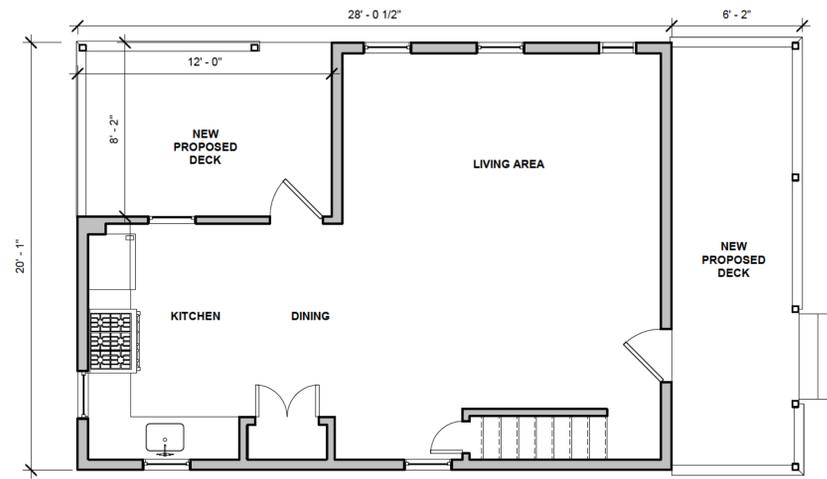

1 BUILDING A - FIRST FLOOR
 A-102 1/4" = 1'-0"

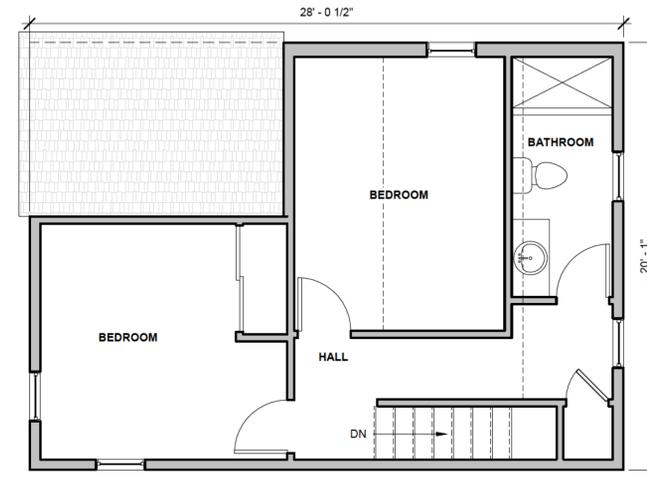

2 BUILDING A - SECOND FLOOR
 A-102 1/4" = 1'-0"

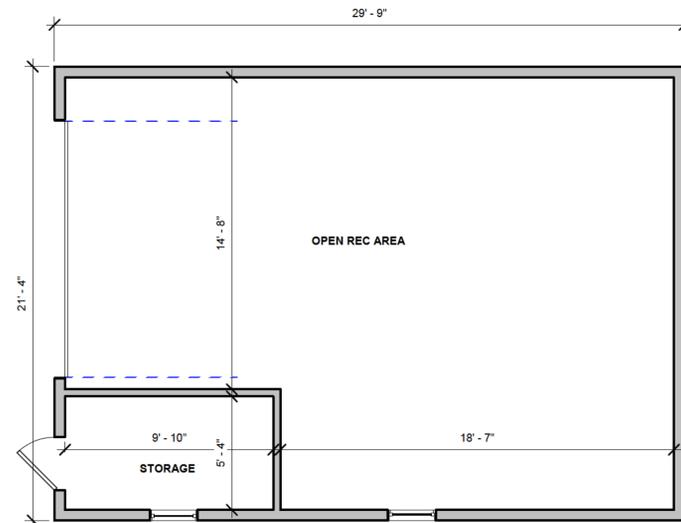

3 BUILDING D - FIRST FLOOR
 A-102 1/4" = 1'-0"

No.	Description	Date
-----	-------------	------

ISSUE:

PROJECT:
 169 RT 214

EXISTING PLANS

Date: 2/27/2026
 Project No: 2226
 Drawn By: DC
 Checked By: JP

DWG NO:

A-102