



UNAUTHORIZED ALTERATION OR ADDITION TO THIS
SURVEY MAP IS A VIOLATION OF SECTION 7209(c)
OF THE NEW YORK STATE EDUCATION LAW.

Magnetic North
June 2018

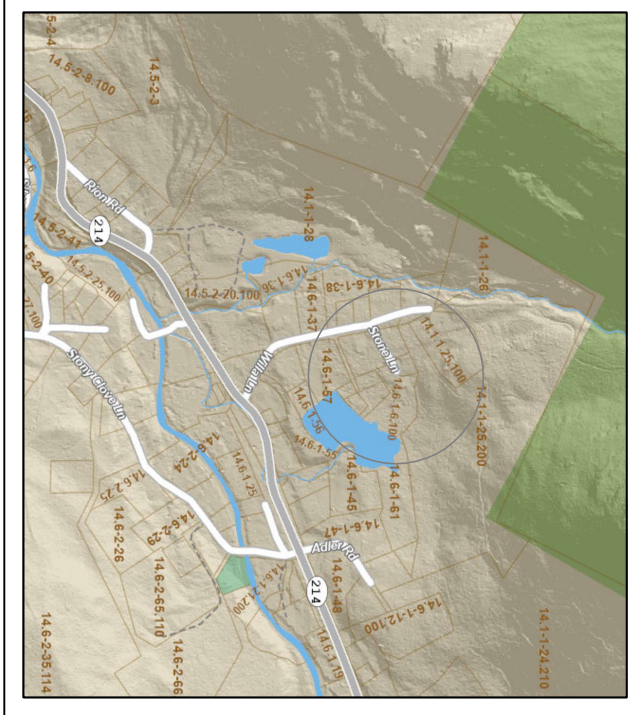

LOCATION MAP - NDT TO SCALE

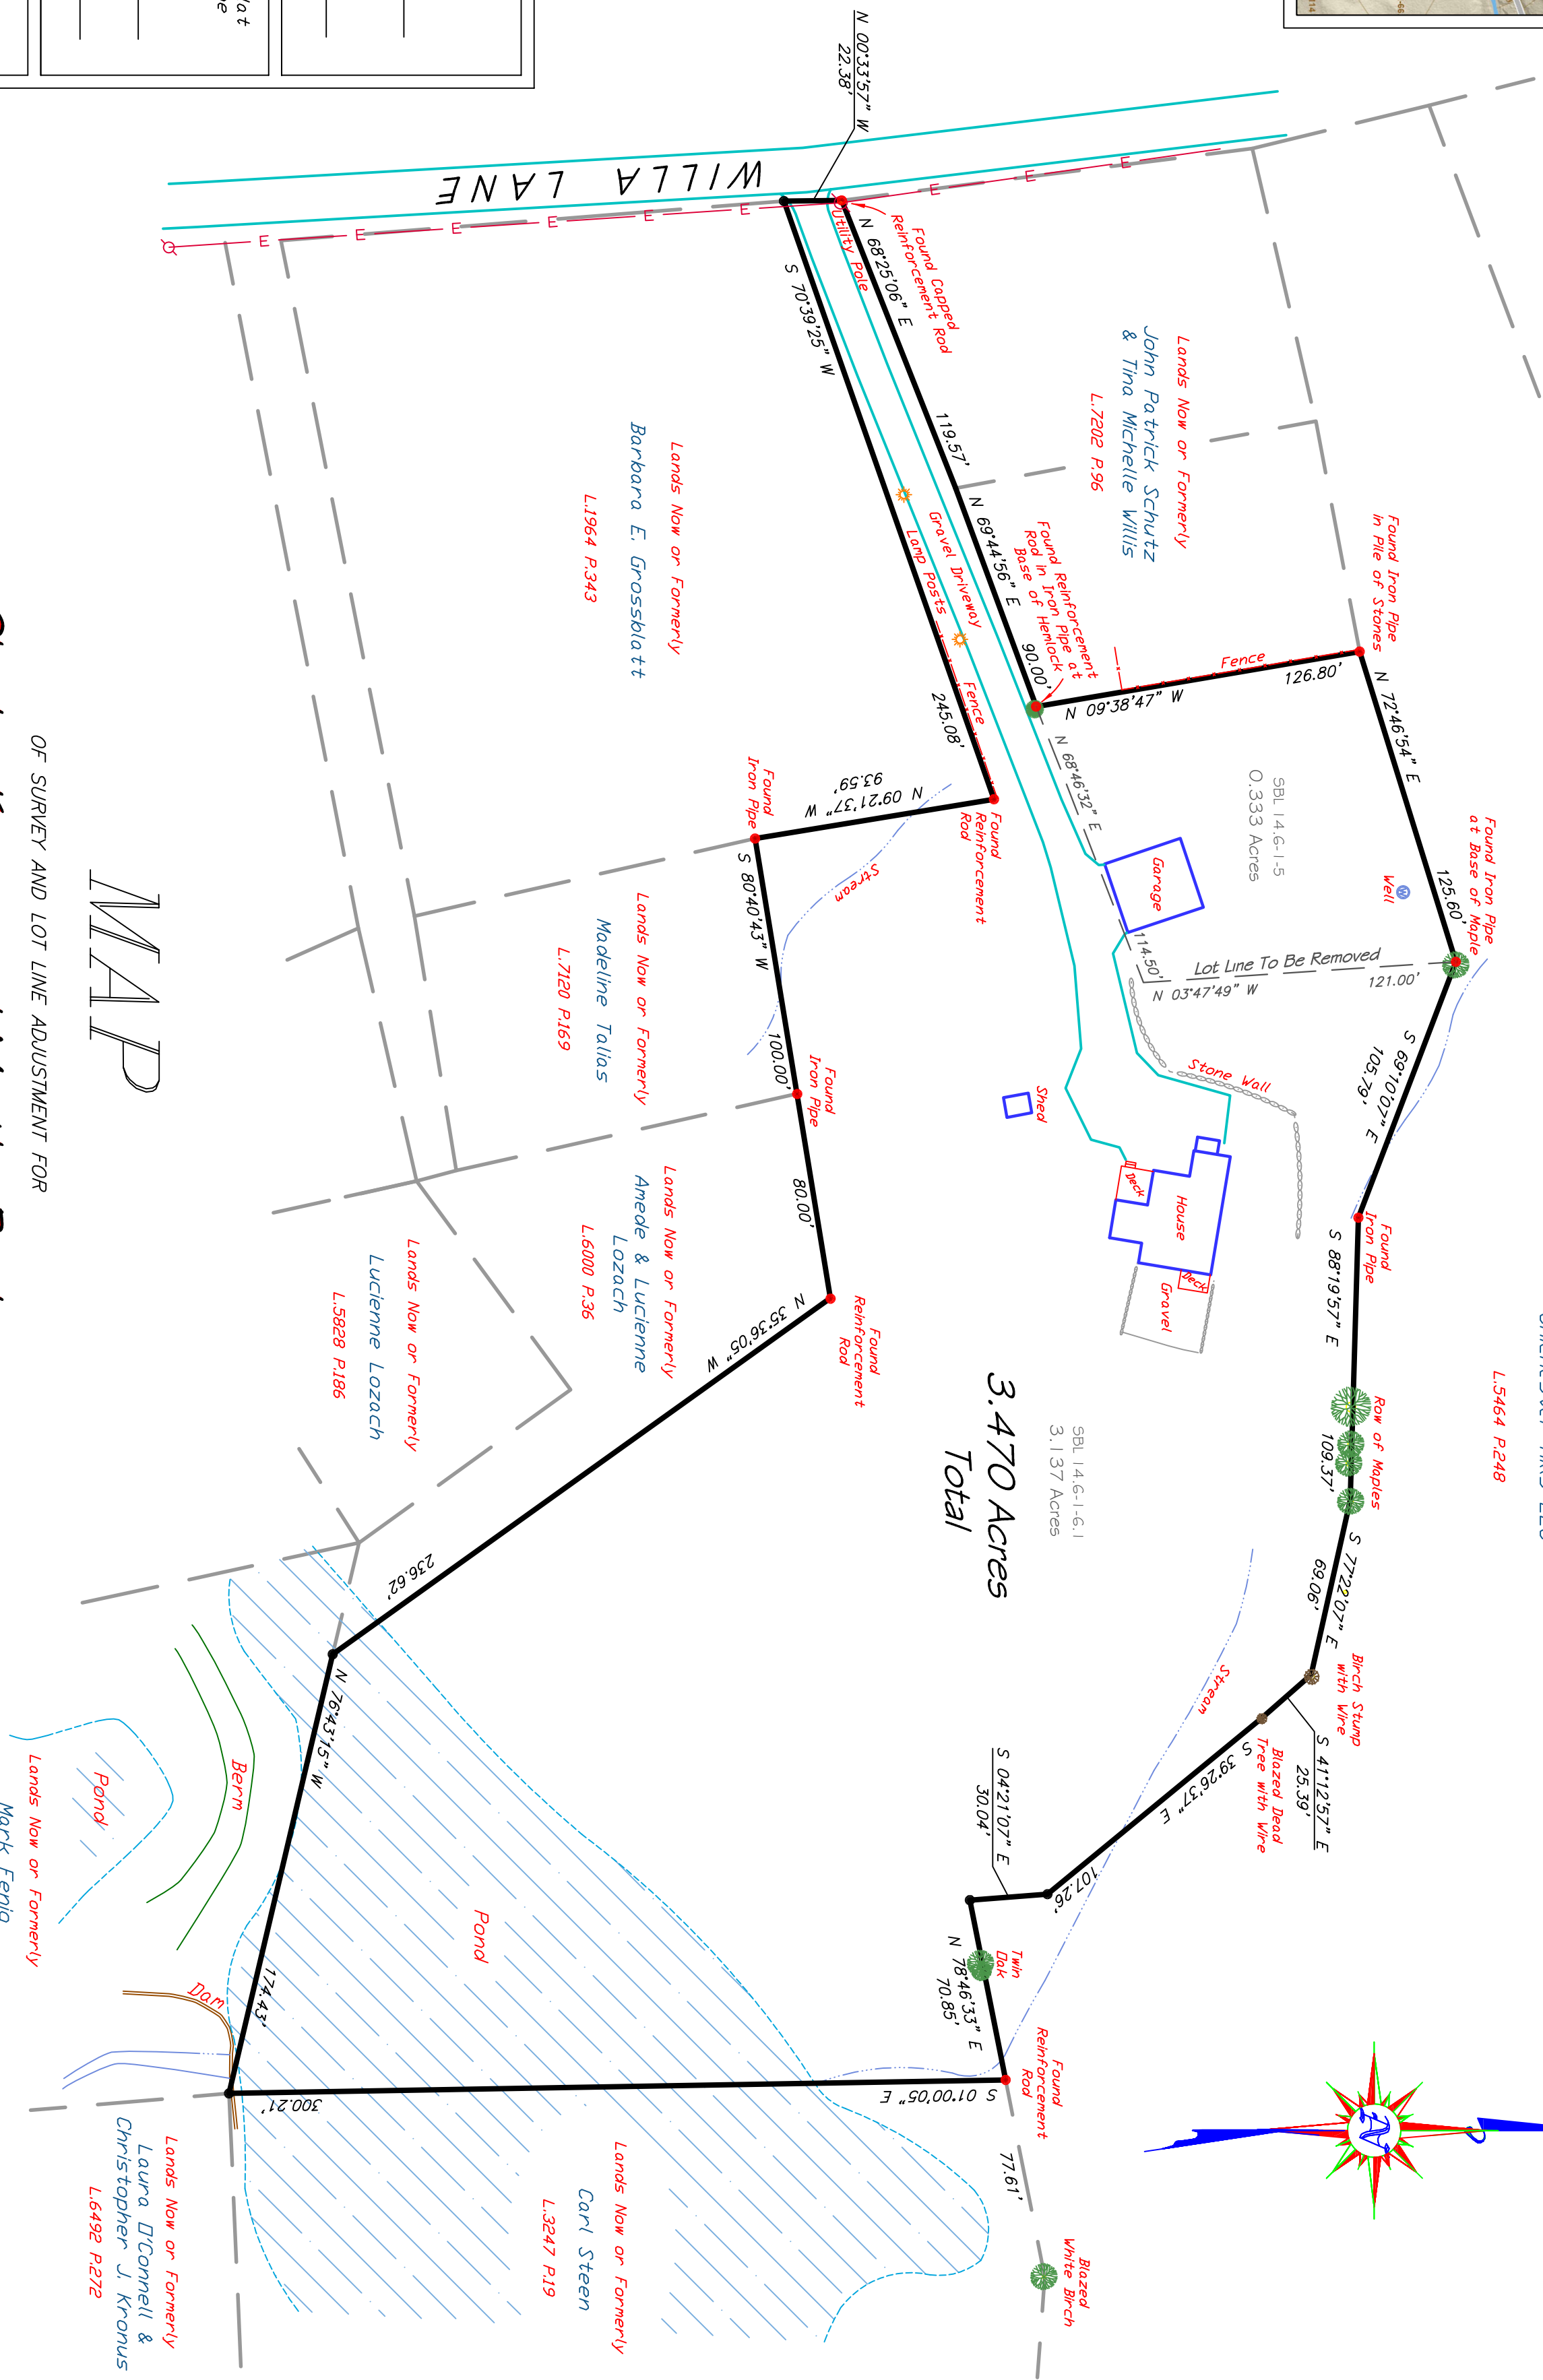

MAP

Charles Kasov and Martha Poole

SITUATE IN

TOWN OF SHANDAKEN COUNTY OF ULSTER
STATE OF NEW YORK

SCALE: 1 inch = 50 feet
TAX MAP: 14.6-1-5
14.6-1-6.1

Town of Shandaken
Planning Board Approval

Member _____ Date _____

Member _____ Date _____

I HEREBY GRANT my approval to this plat
and consent to the filing of it in the
Office of the County Clerk.

Owner _____ Date _____

Owner _____ Date _____

DEED REFERENCE (1): "Map of Section No. 2 of
Execution of Franklyn Stone to Charles
Kasov and Martha Poole dated 10/30/2019
and filed in the Ulster County Clerk's Office
11/13/2019 in Liber 6516 of deeds page 269.

MAP REFERENCE (1): "Map of Section No. 2 of
Subdivision To Be Known As Willa Acres" filed
07/07/1982 in the Ulster County Clerk's Office
as Map Number 4632.

MAP REFERENCE (2): "Map of Subdivision
Prepared for Diga Campuzano" filed 12/21/2004
in the Ulster County Clerk's Office as Map
Number 1512.

Map Completed 12/29/2025

DONALD L. BREWER, P.L.S.
DONALD BREWER SURVEYING, INC.
N.Y.S. Reg. No. 49803

P.O. Box 71
Phoenicia, N.Y. 12464

(845) 688-7888 FILE 2304