



EAST SECTION SCALE 1"=5'

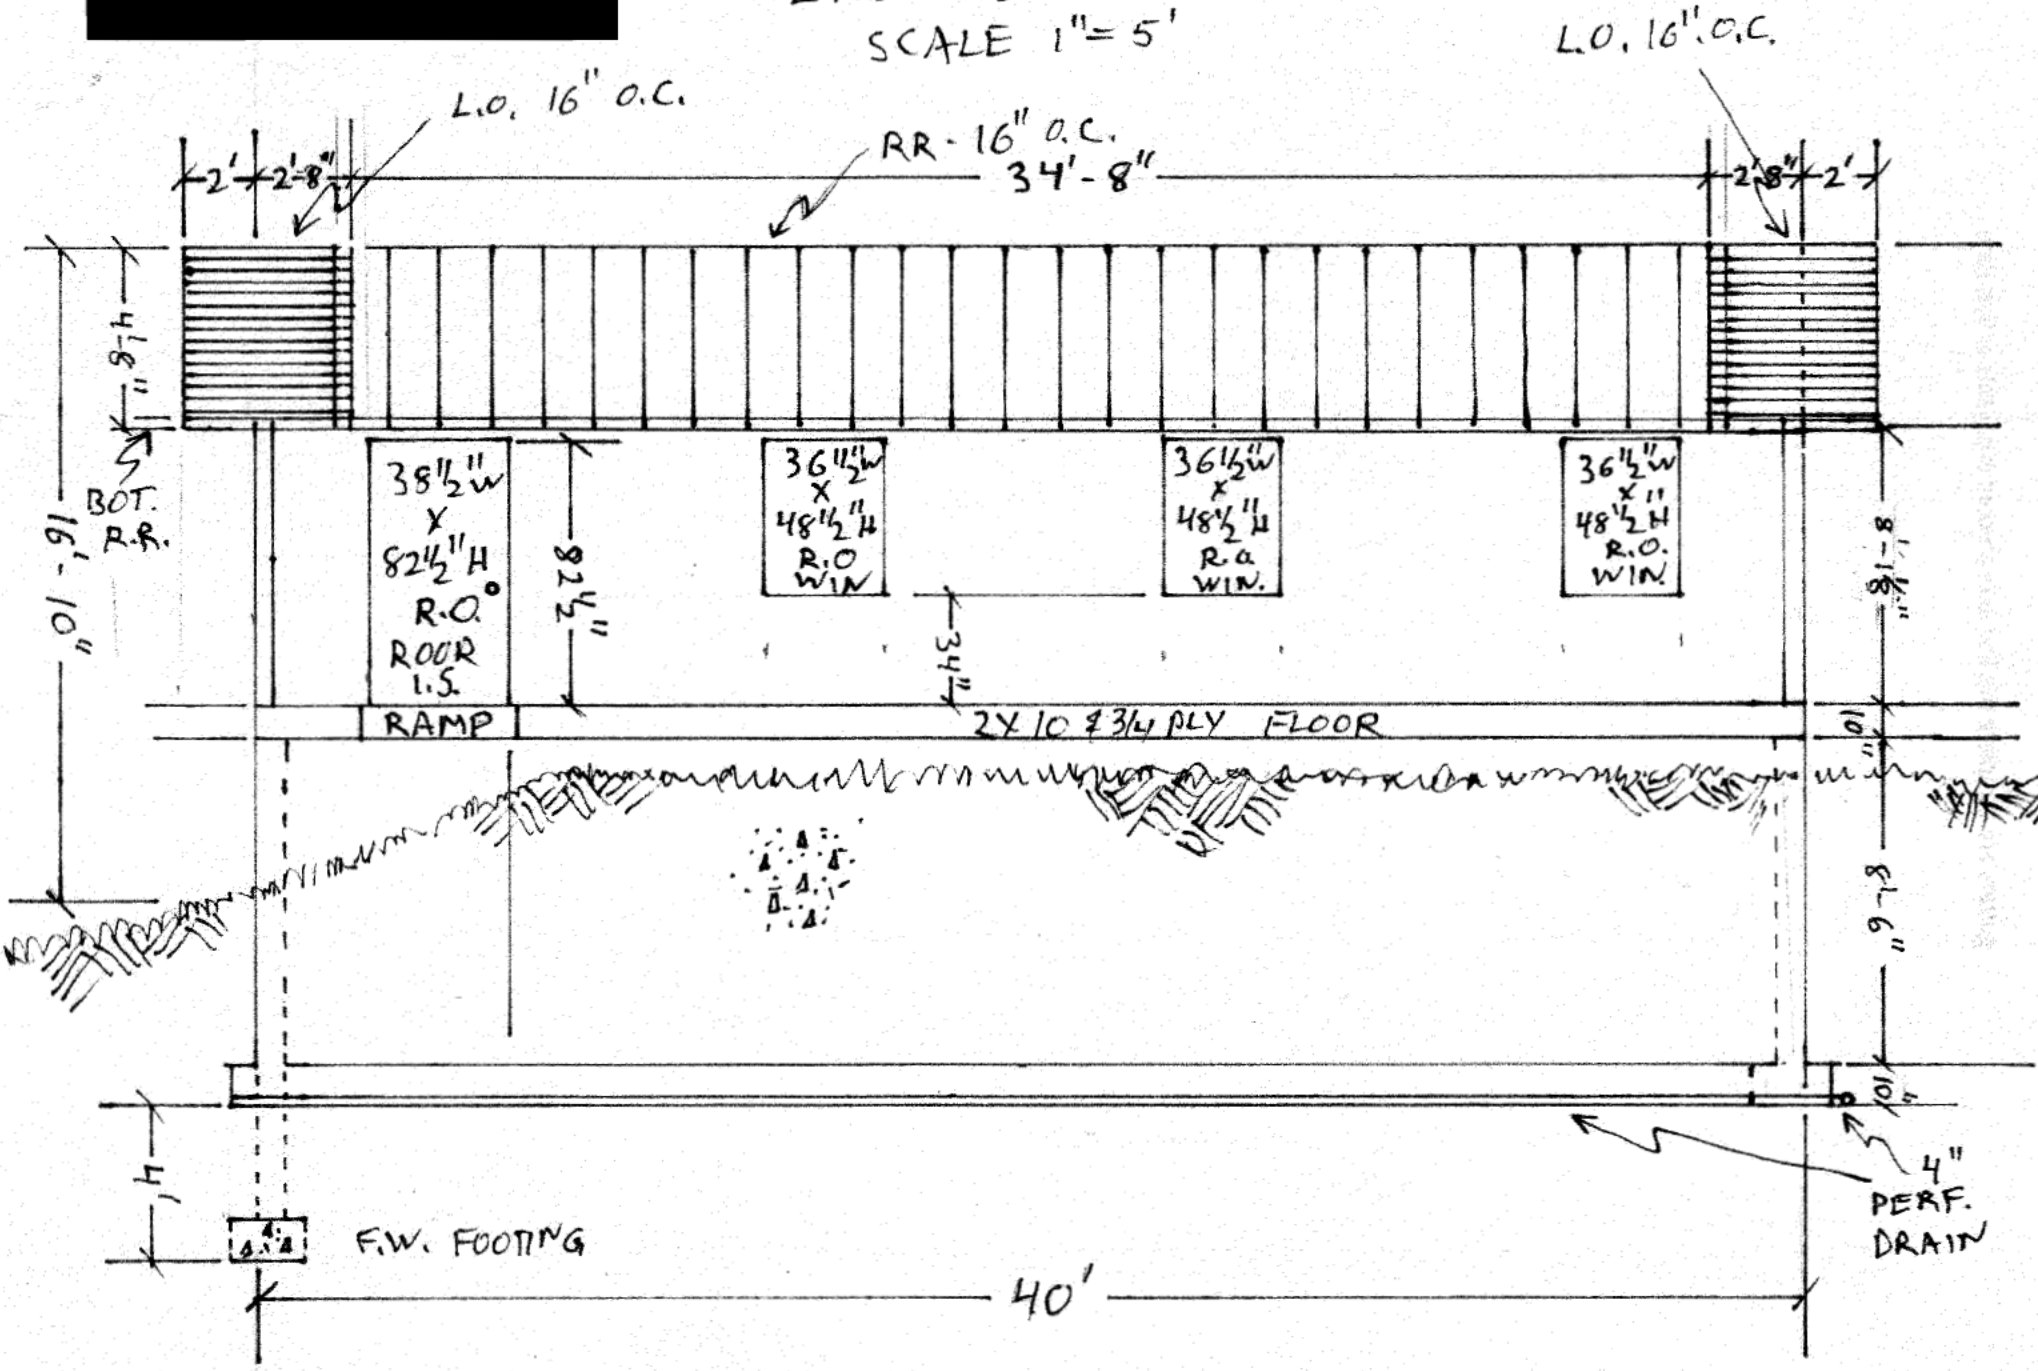


- POUR FLOOR INSIDE OF FROSTWALL & FOOTINGS?
- DO WE NEED A RETURN ON THE GARAGE DOOR END OF WALL (D)?

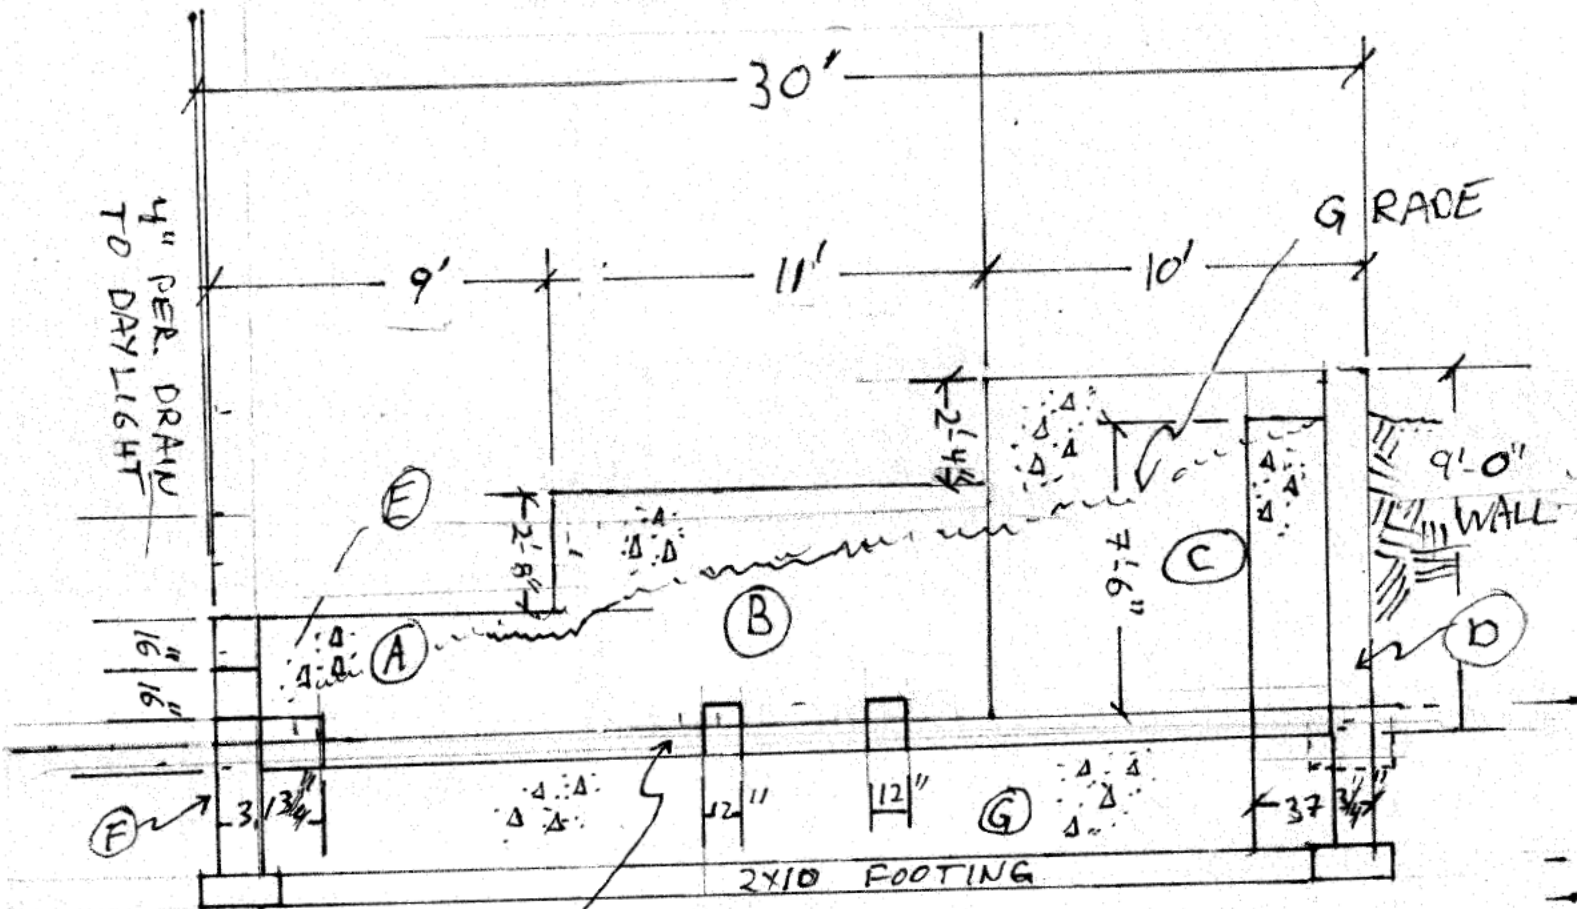


5 1/2" SLAB
w/ 1/2" FOAM

FROM GARAGE DOOR
SCALE 1" = 5'

A5 or 8

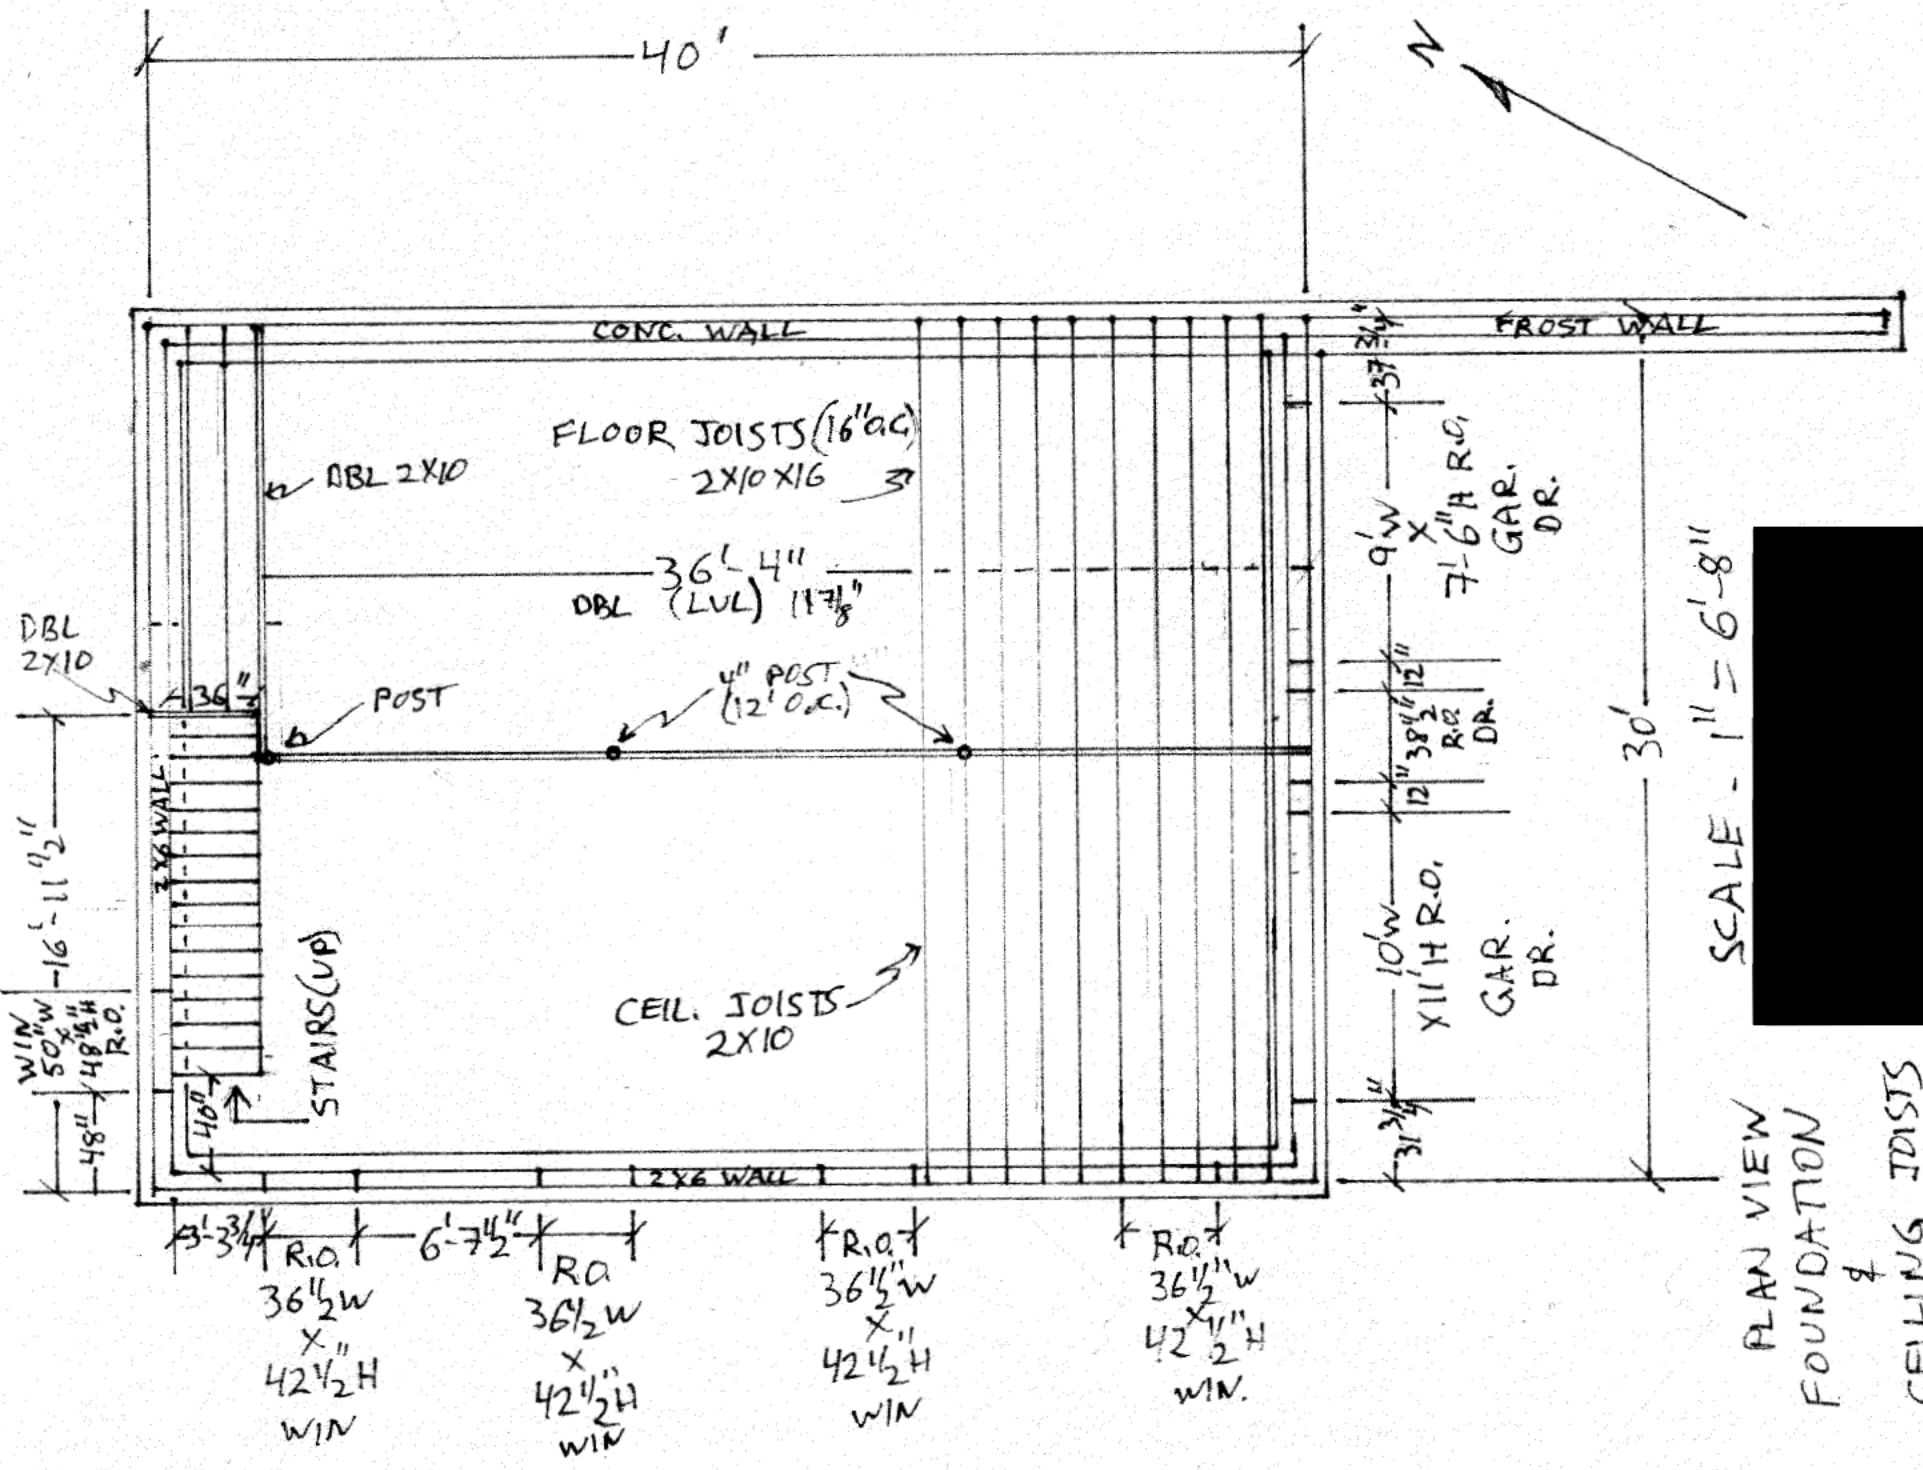

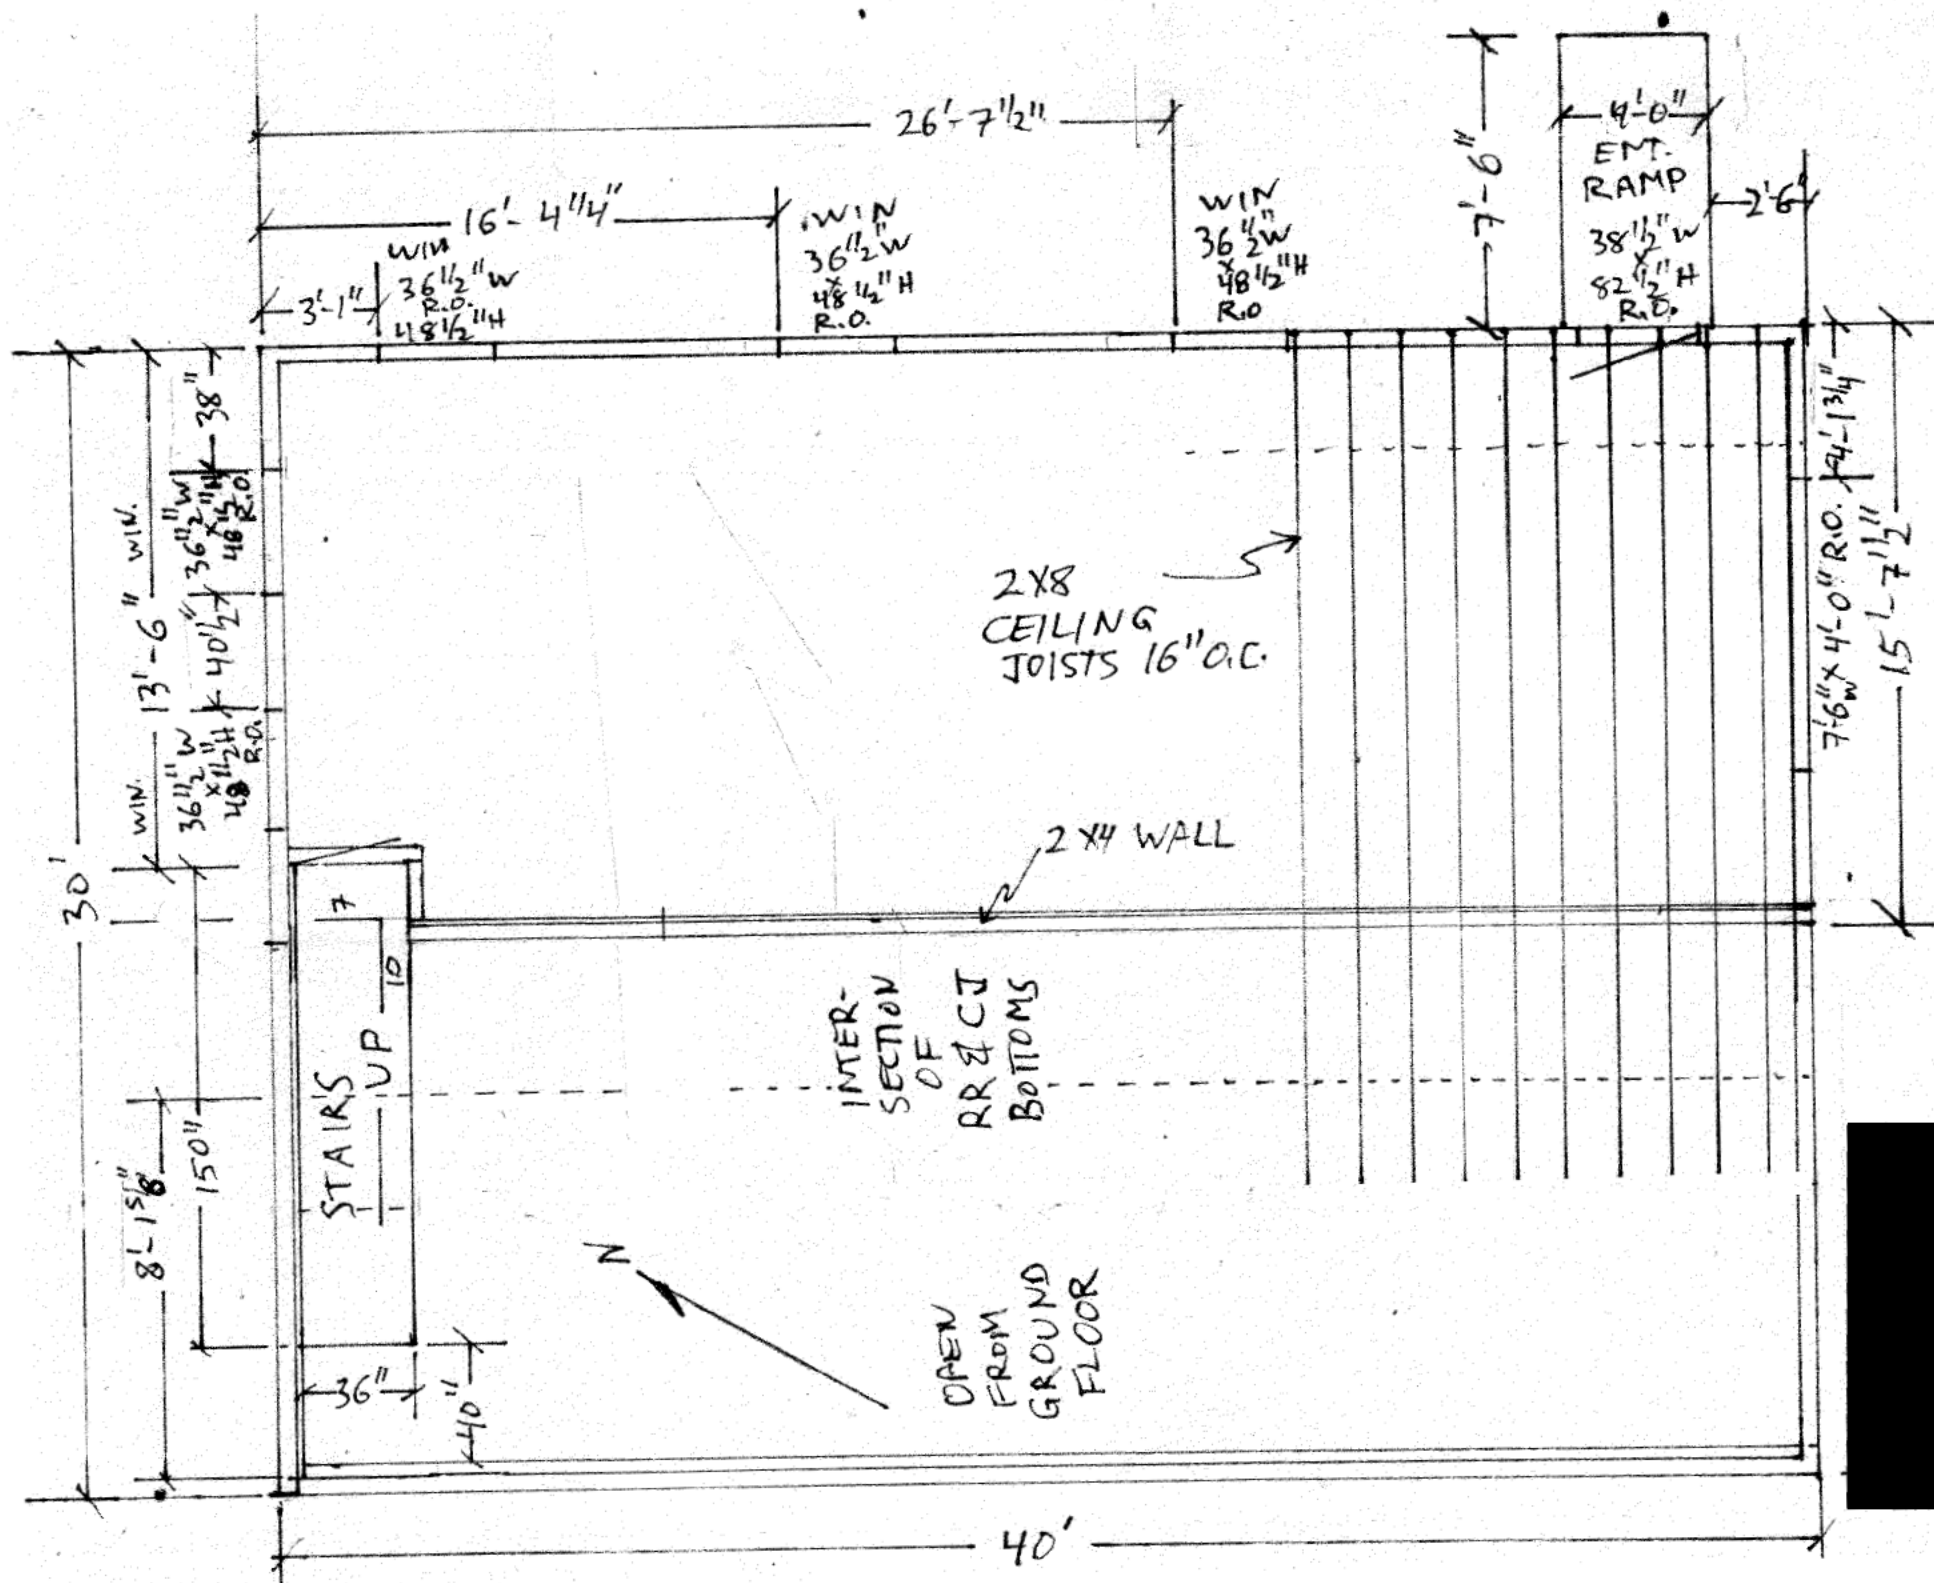

2x8
CEILING
JOISTS 16" O.C.

2x4 WALL

INTER-
SECTION
OF
RR & CJ
BOTTOMS

OPEN
FROM
GROUND
FLOOR

STAIRS
UP

4'-0"
EMT.
RAMP
38 1/2" W
82 1/2" H
R.O.

WIN
36 1/2" W
48 1/2" H
R.O.

WIN
36 1/2" W
48 1/2" H
R.O.

WIN
36 1/2" W
48 1/2" H
R.O.

7'-6" W x 4'-0" R.O.
15'-7 1/2"

SCALE: 1" = 5' 2ND FLOOR